

ROAD

PELICAN

BANKSIA

TERRACE

11550

STRATA PLAN No. 11550
THE PELICANS
EXCLUSIVE USE AREAS

GROUND FLOOR INDEX



SHEET 1 OF 9 SHEETS

Fugro Spatial Solutions

Professional Surveying & Mapping Services
Tel: 9282 4100 PO Box 329 West Perth WA 6872

Date	14/8/2009	
Scale	1:500	A4
Surveyed	M. HORE	

Ref No.	67266301	
Plan No.	266301-1	
Rev	0	

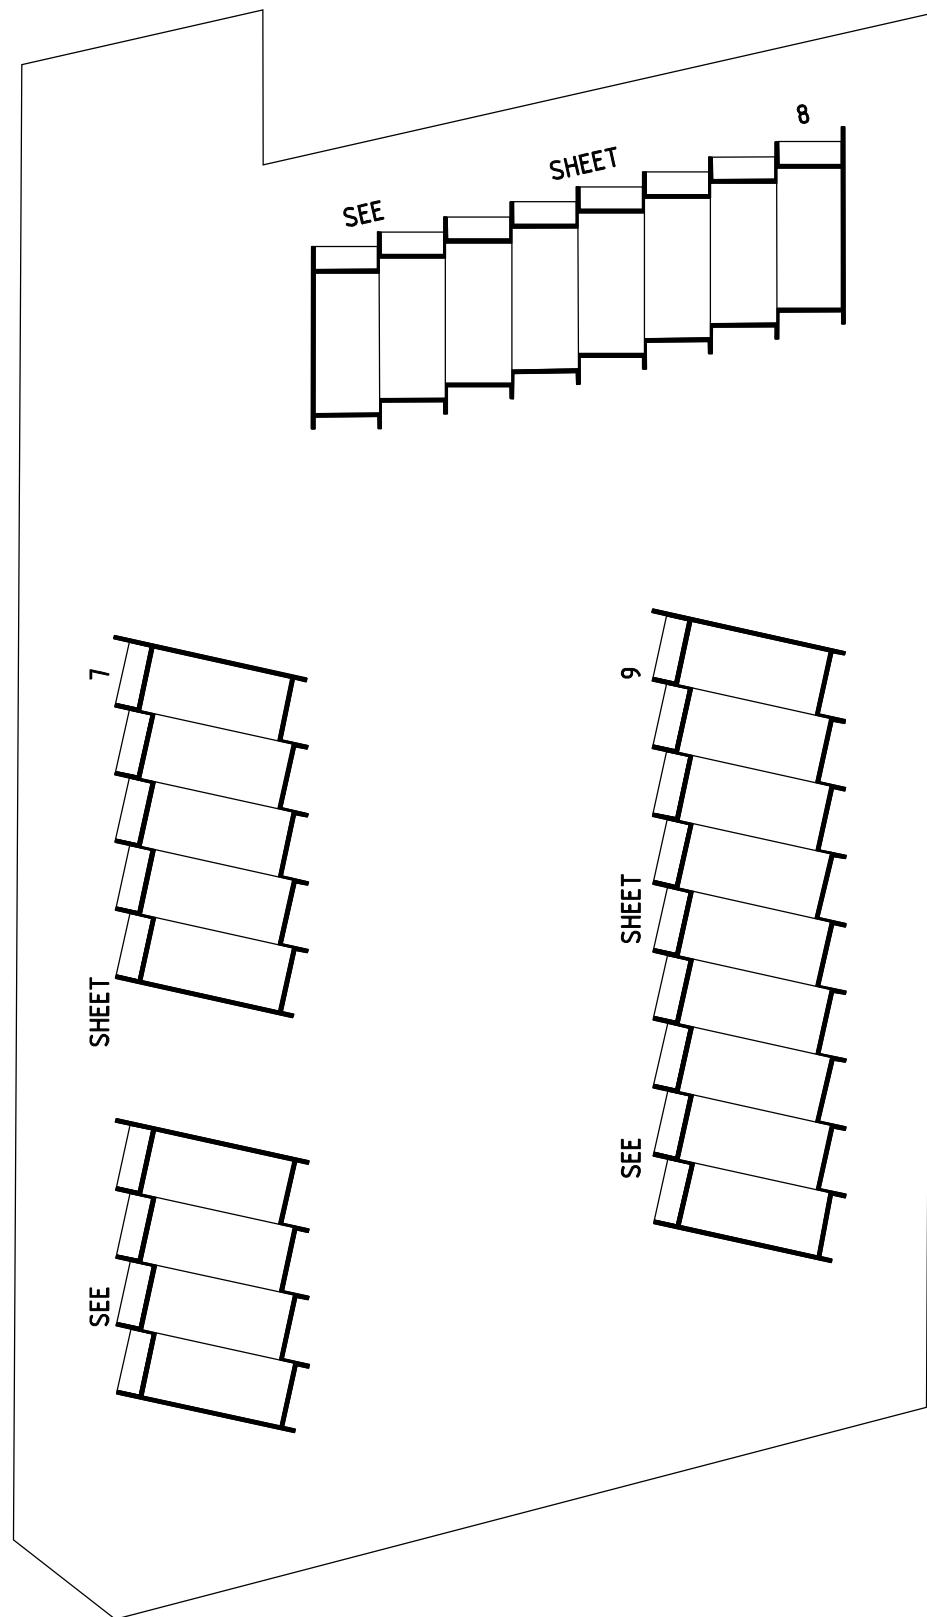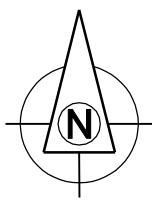


STRATA PLAN No. 11550
THE PELICANS
EXCLUSIVE USE AREAS
SHEET 2 OF 9 SHEETS

FIRST FLOOR INDEX

SCALE 1:500 @ A4




1:200 @ A4

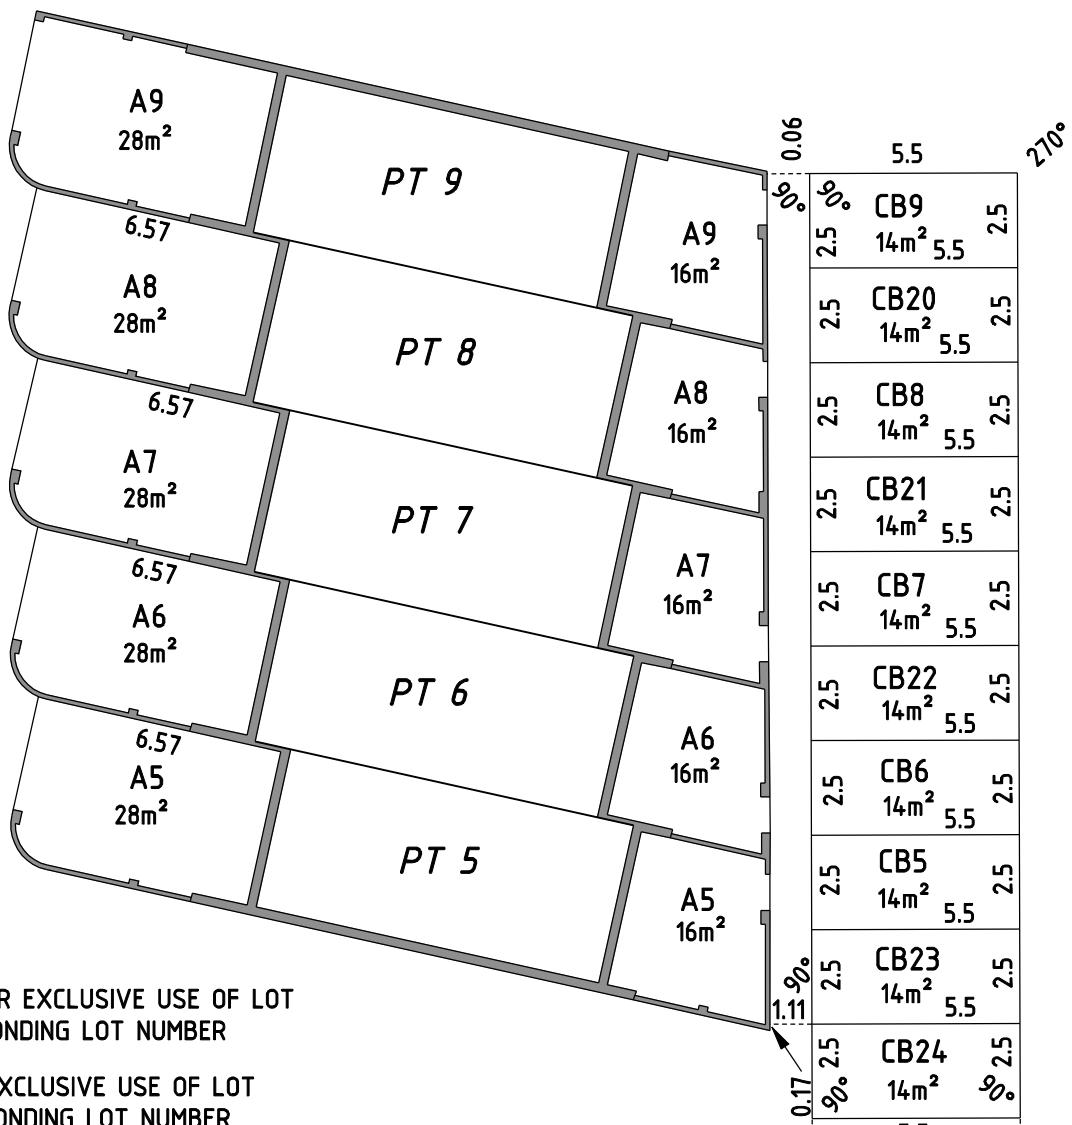


A ## COURTYARD FOR EXCLUSIVE USE OF LOT WITH CORRESPONDING LOT NUMBER

CB ## CARBAY FOR EXCLUSIVE USE OF LOT WITH CORRESPONDING LOT NUMBER

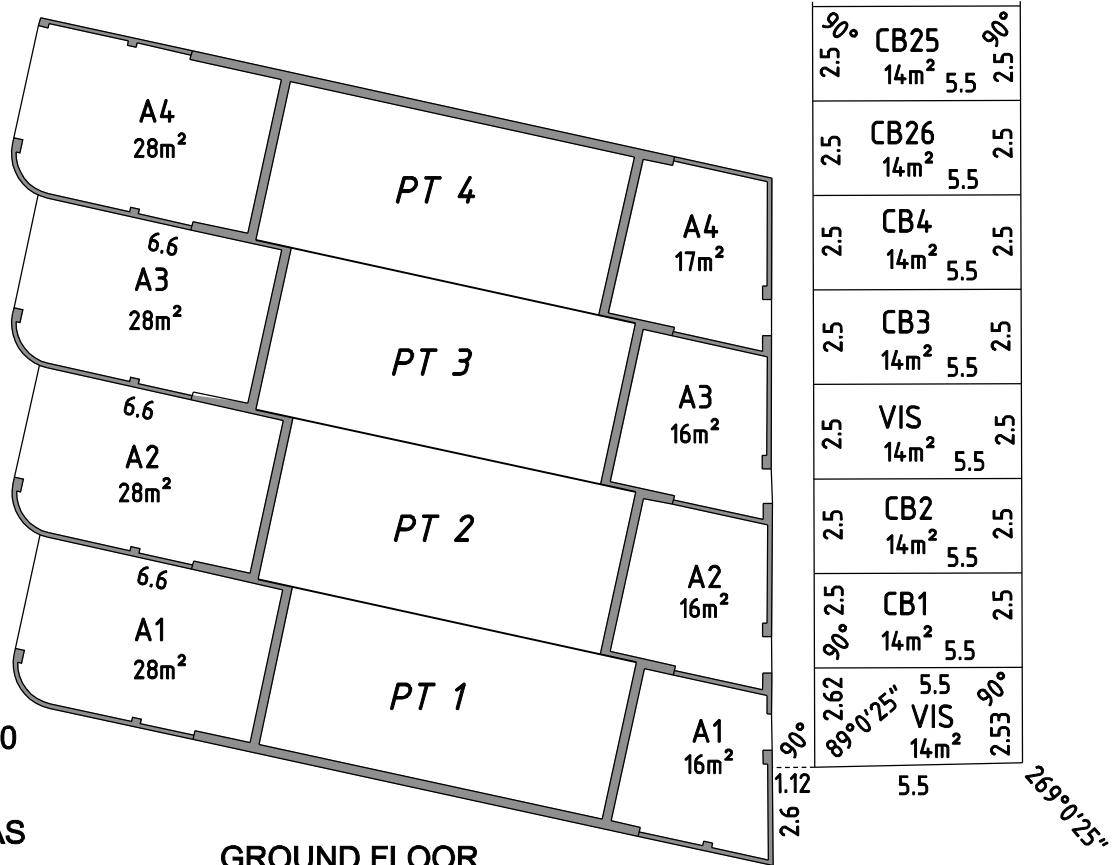



1:200 @ A4

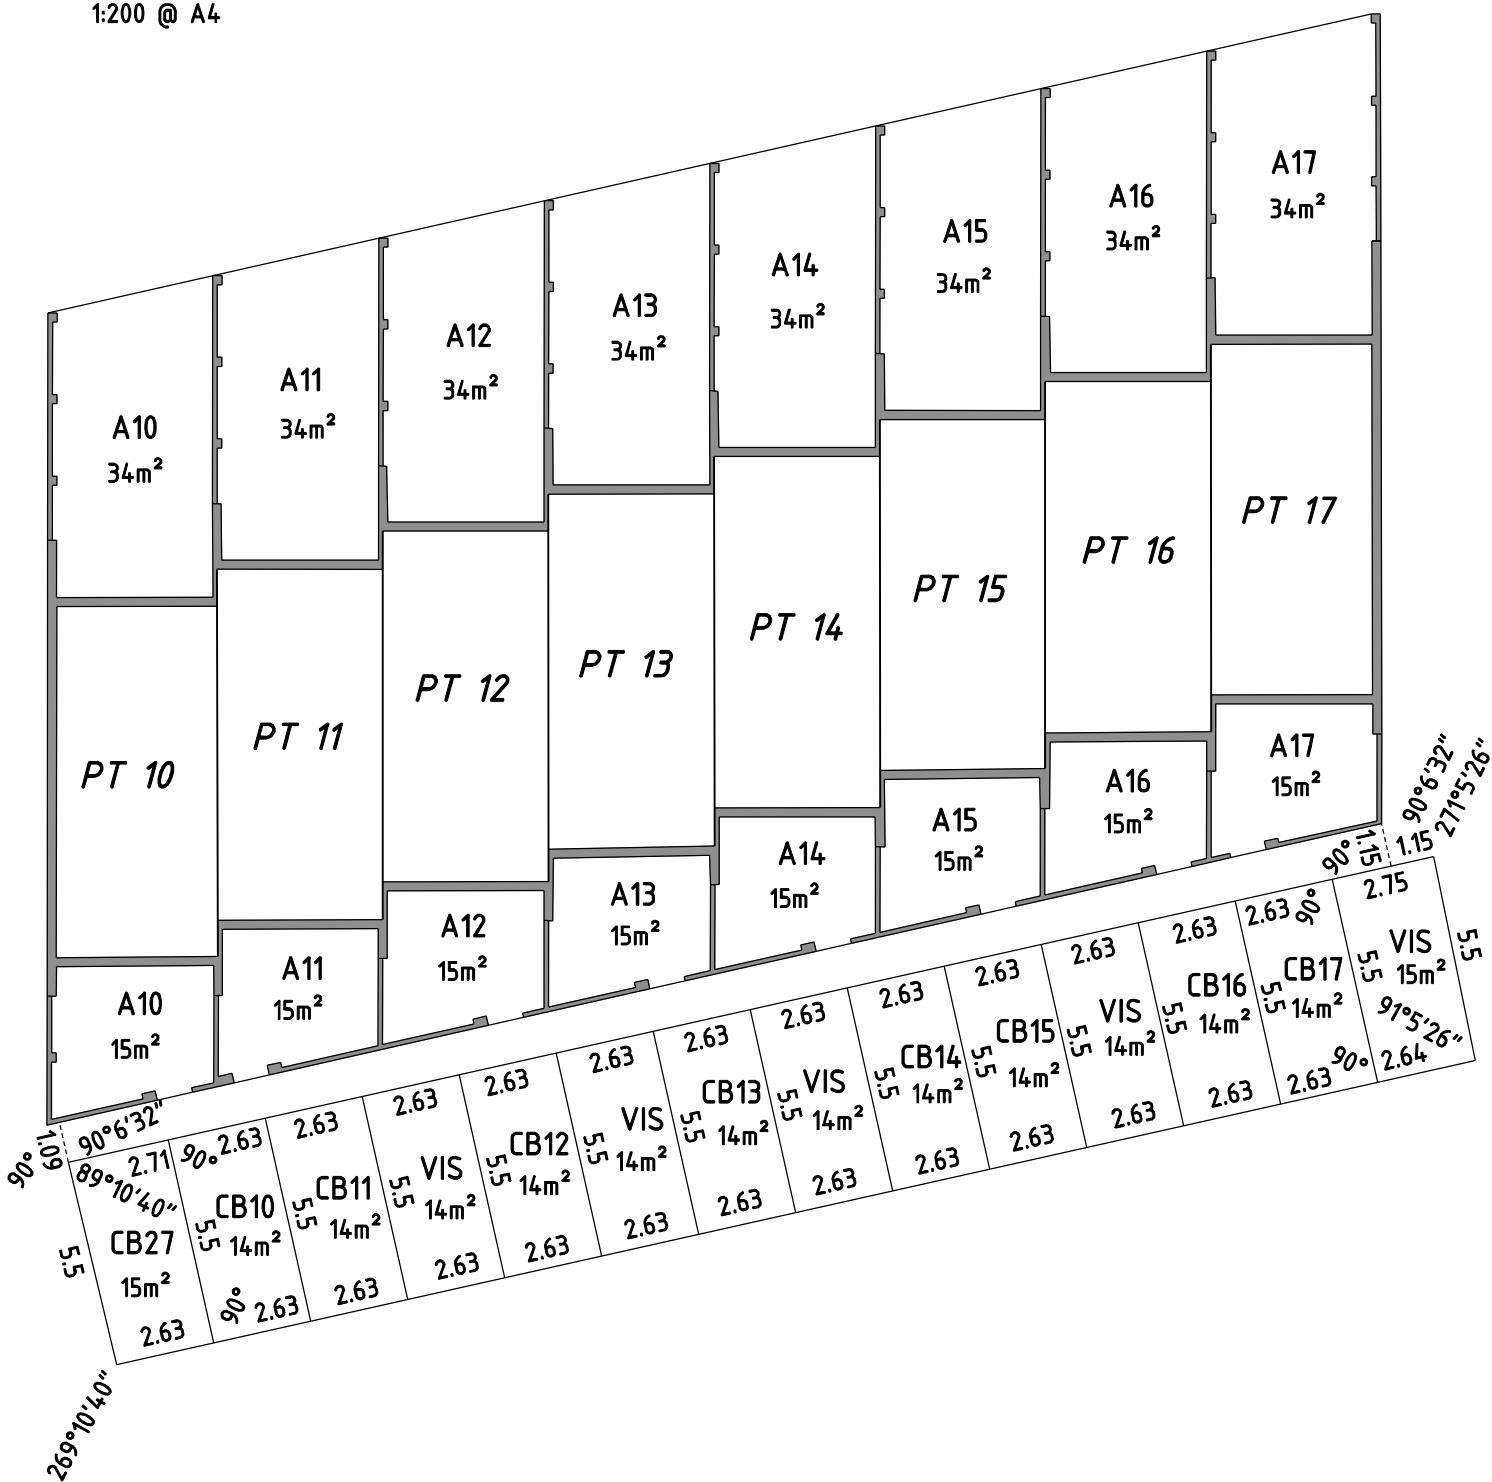

GROUND FLOOR


**STRATA PLAN No. 11550
THE PELICANS
EXCLUSIVE USE AREAS
SHEET 4 OF 9 SHEETS**

A ## COURTYARD FOR EXCLUSIVE USE OF LOT
WITH CORRESPONDING LOT NUMBER

CB ## CARBAY FOR EXCLUSIVE USE OF LOT
WITH CORRESPONDING LOT NUMBER



1:200 @ A4

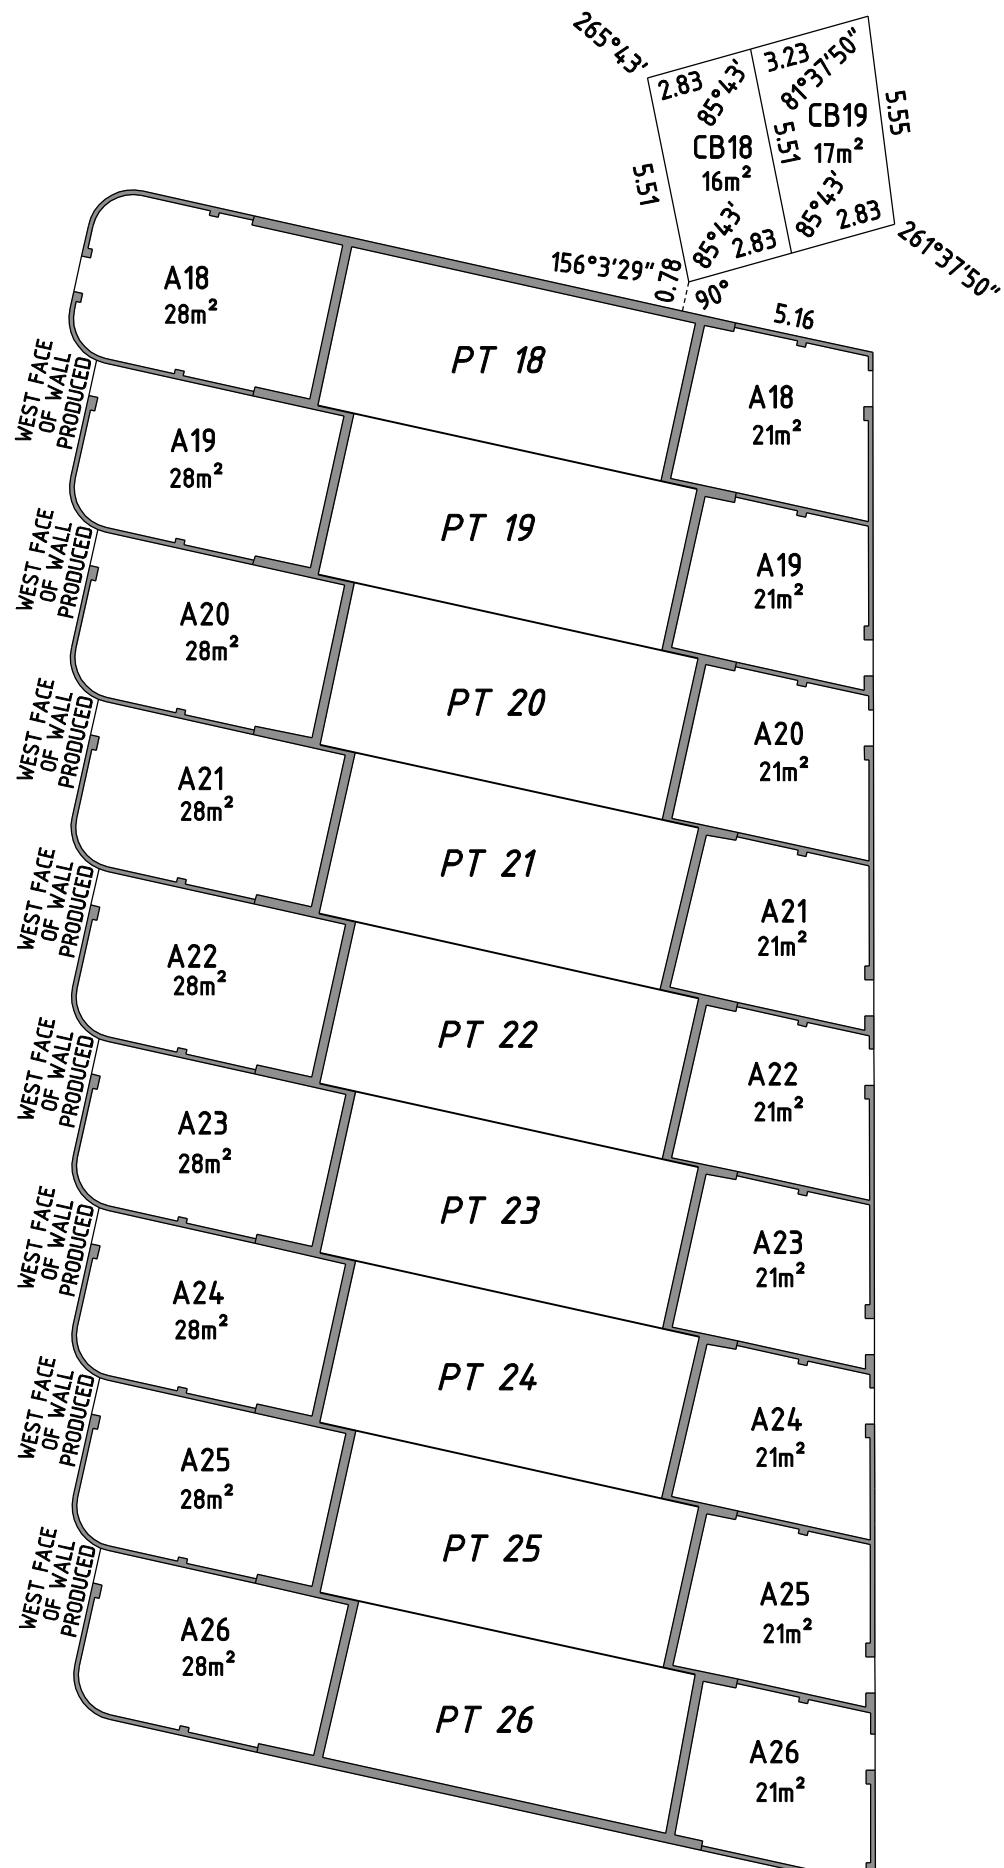


GROUND FLOOR



**STRATA PLAN No. 11550
THE PELICANS
EXCLUSIVE USE AREAS
SHEET 5 OF 9 SHEETS**

A ## COURTYARD FOR EXCLUSIVE USE OF LOT
WITH CORRESPONDING LOT NUMBER


CB ## CARBAY FOR EXCLUSIVE USE OF LOT
WITH CORRESPONDING LOT NUMBER

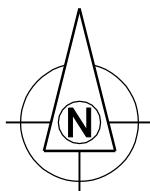

1:200 @ A4

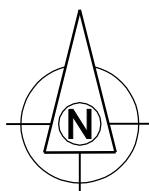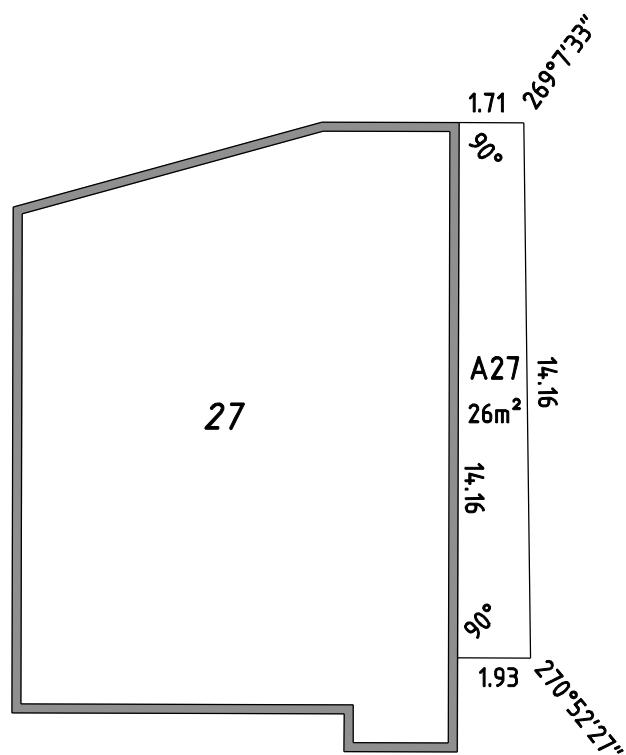


1:200 @ A4

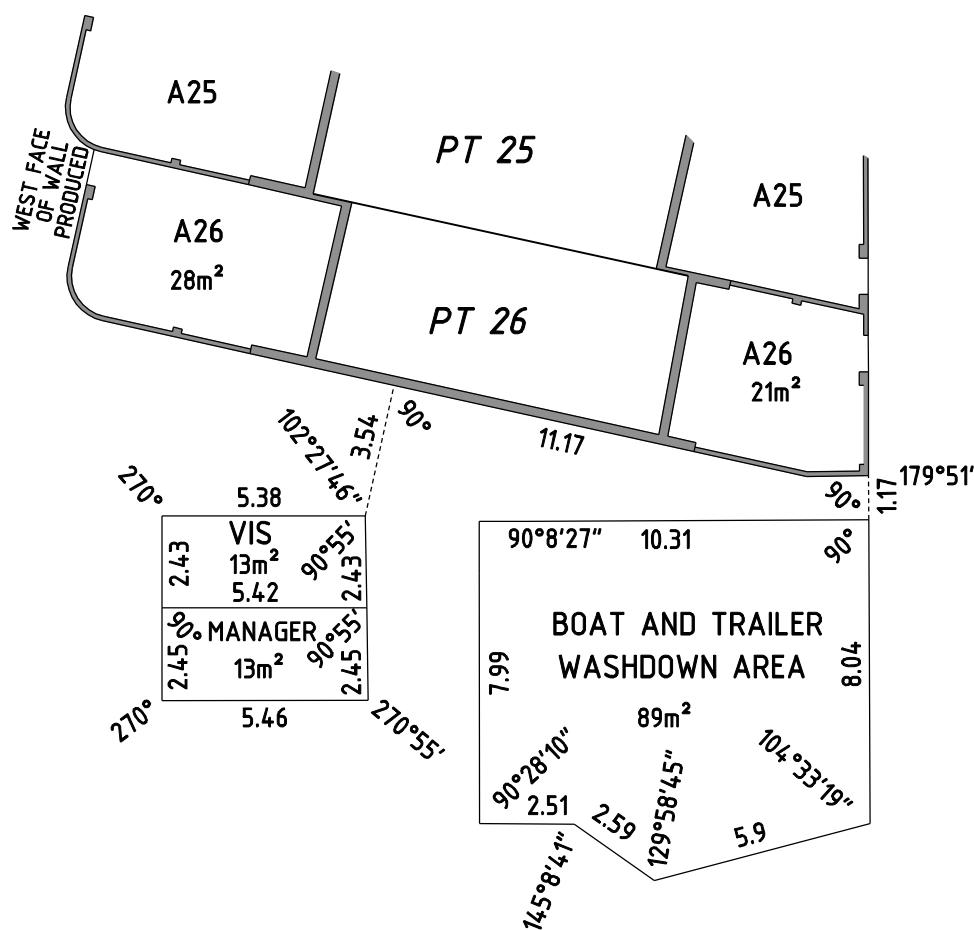



GROUND FLOOR

STRATA PLAN No. 11550
THE PELICANS
EXCLUSIVE USE AREAS
SHEET 6 OF 9 SHEETS

A ## COURTYARD FOR EXCLUSIVE USE OF LOT
WITH CORRESPONDING LOT NUMBER

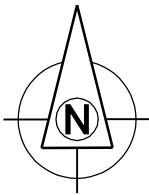

1:200 @ A4

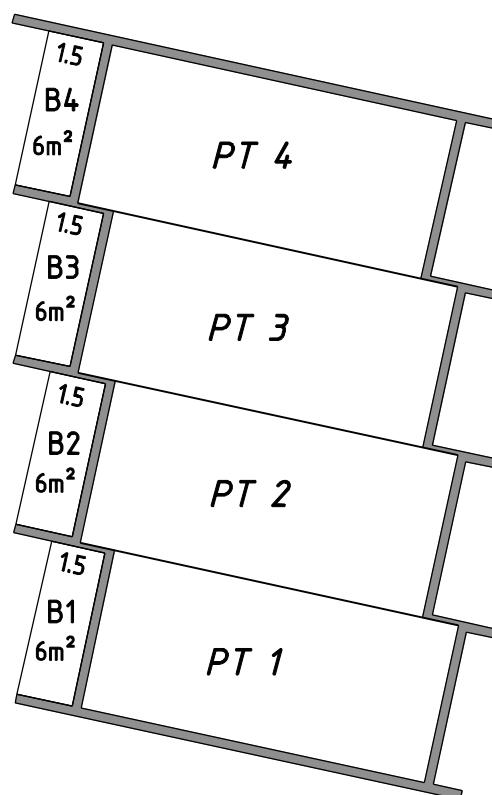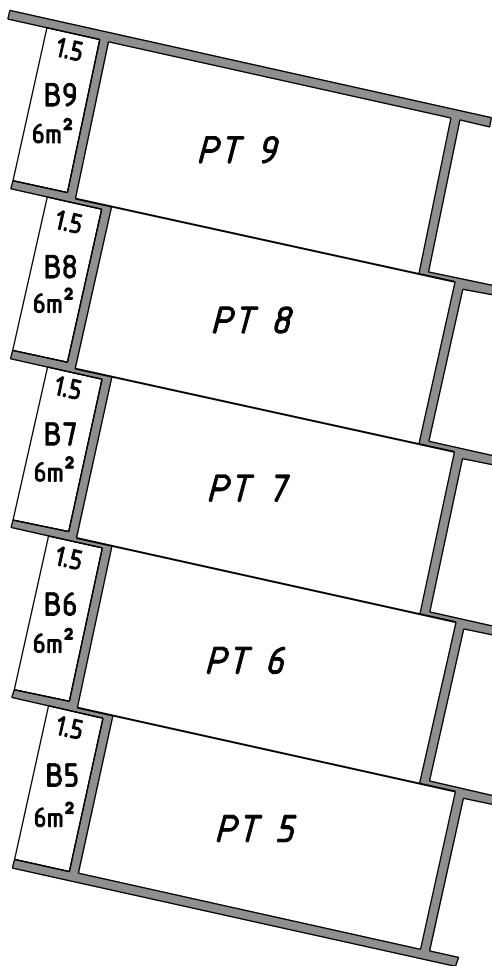


FIRST FLOOR


STRATA PLAN No. 11550

**THE PELICANS
EXCLUSIVE USE AREAS**

SHEET 7 OF 9 SHEETS

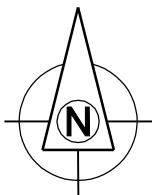

1:200 @ A4

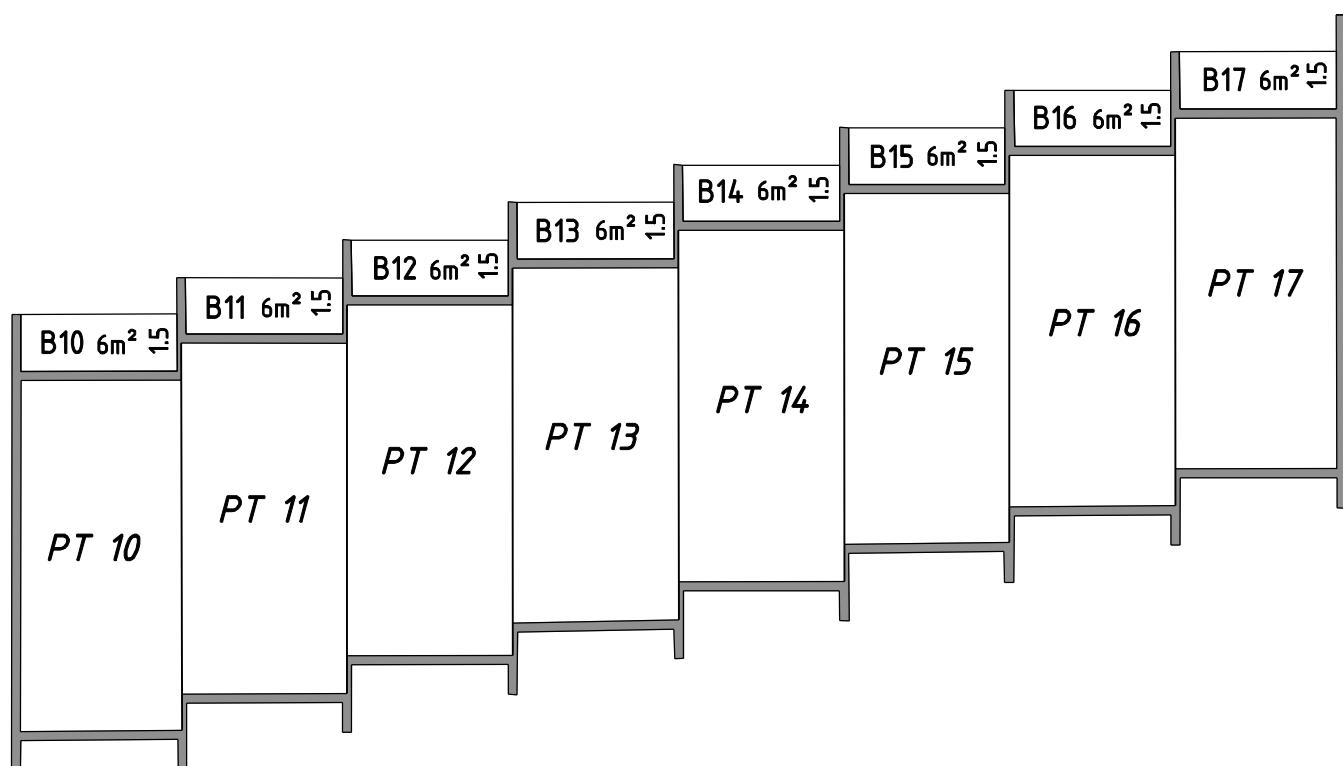


FIRST FLOOR

STRATA PLAN No. 11550


THE PELICANS
EXCLUSIVE USE AREAS

SHEET 8 OF 9 SHEETS

B ## BALCONY FOR EXCLUSIVE USE OF LOT
WITH CORRESPONDING LOT NUMBER

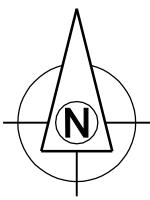

1:200 @ A4

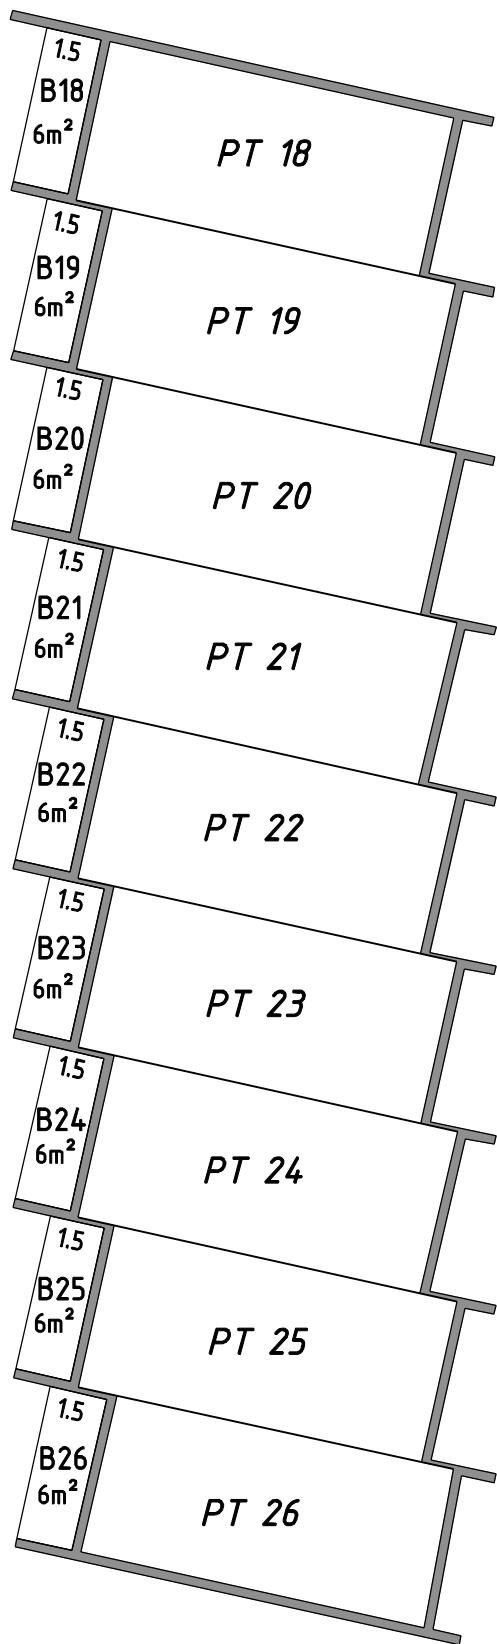

FIRST FLOOR

STRATA PLAN No. 11550

THE PELICANS
EXCLUSIVE USE AREAS

SHEET 9 OF 9 SHEETS